



Notes :

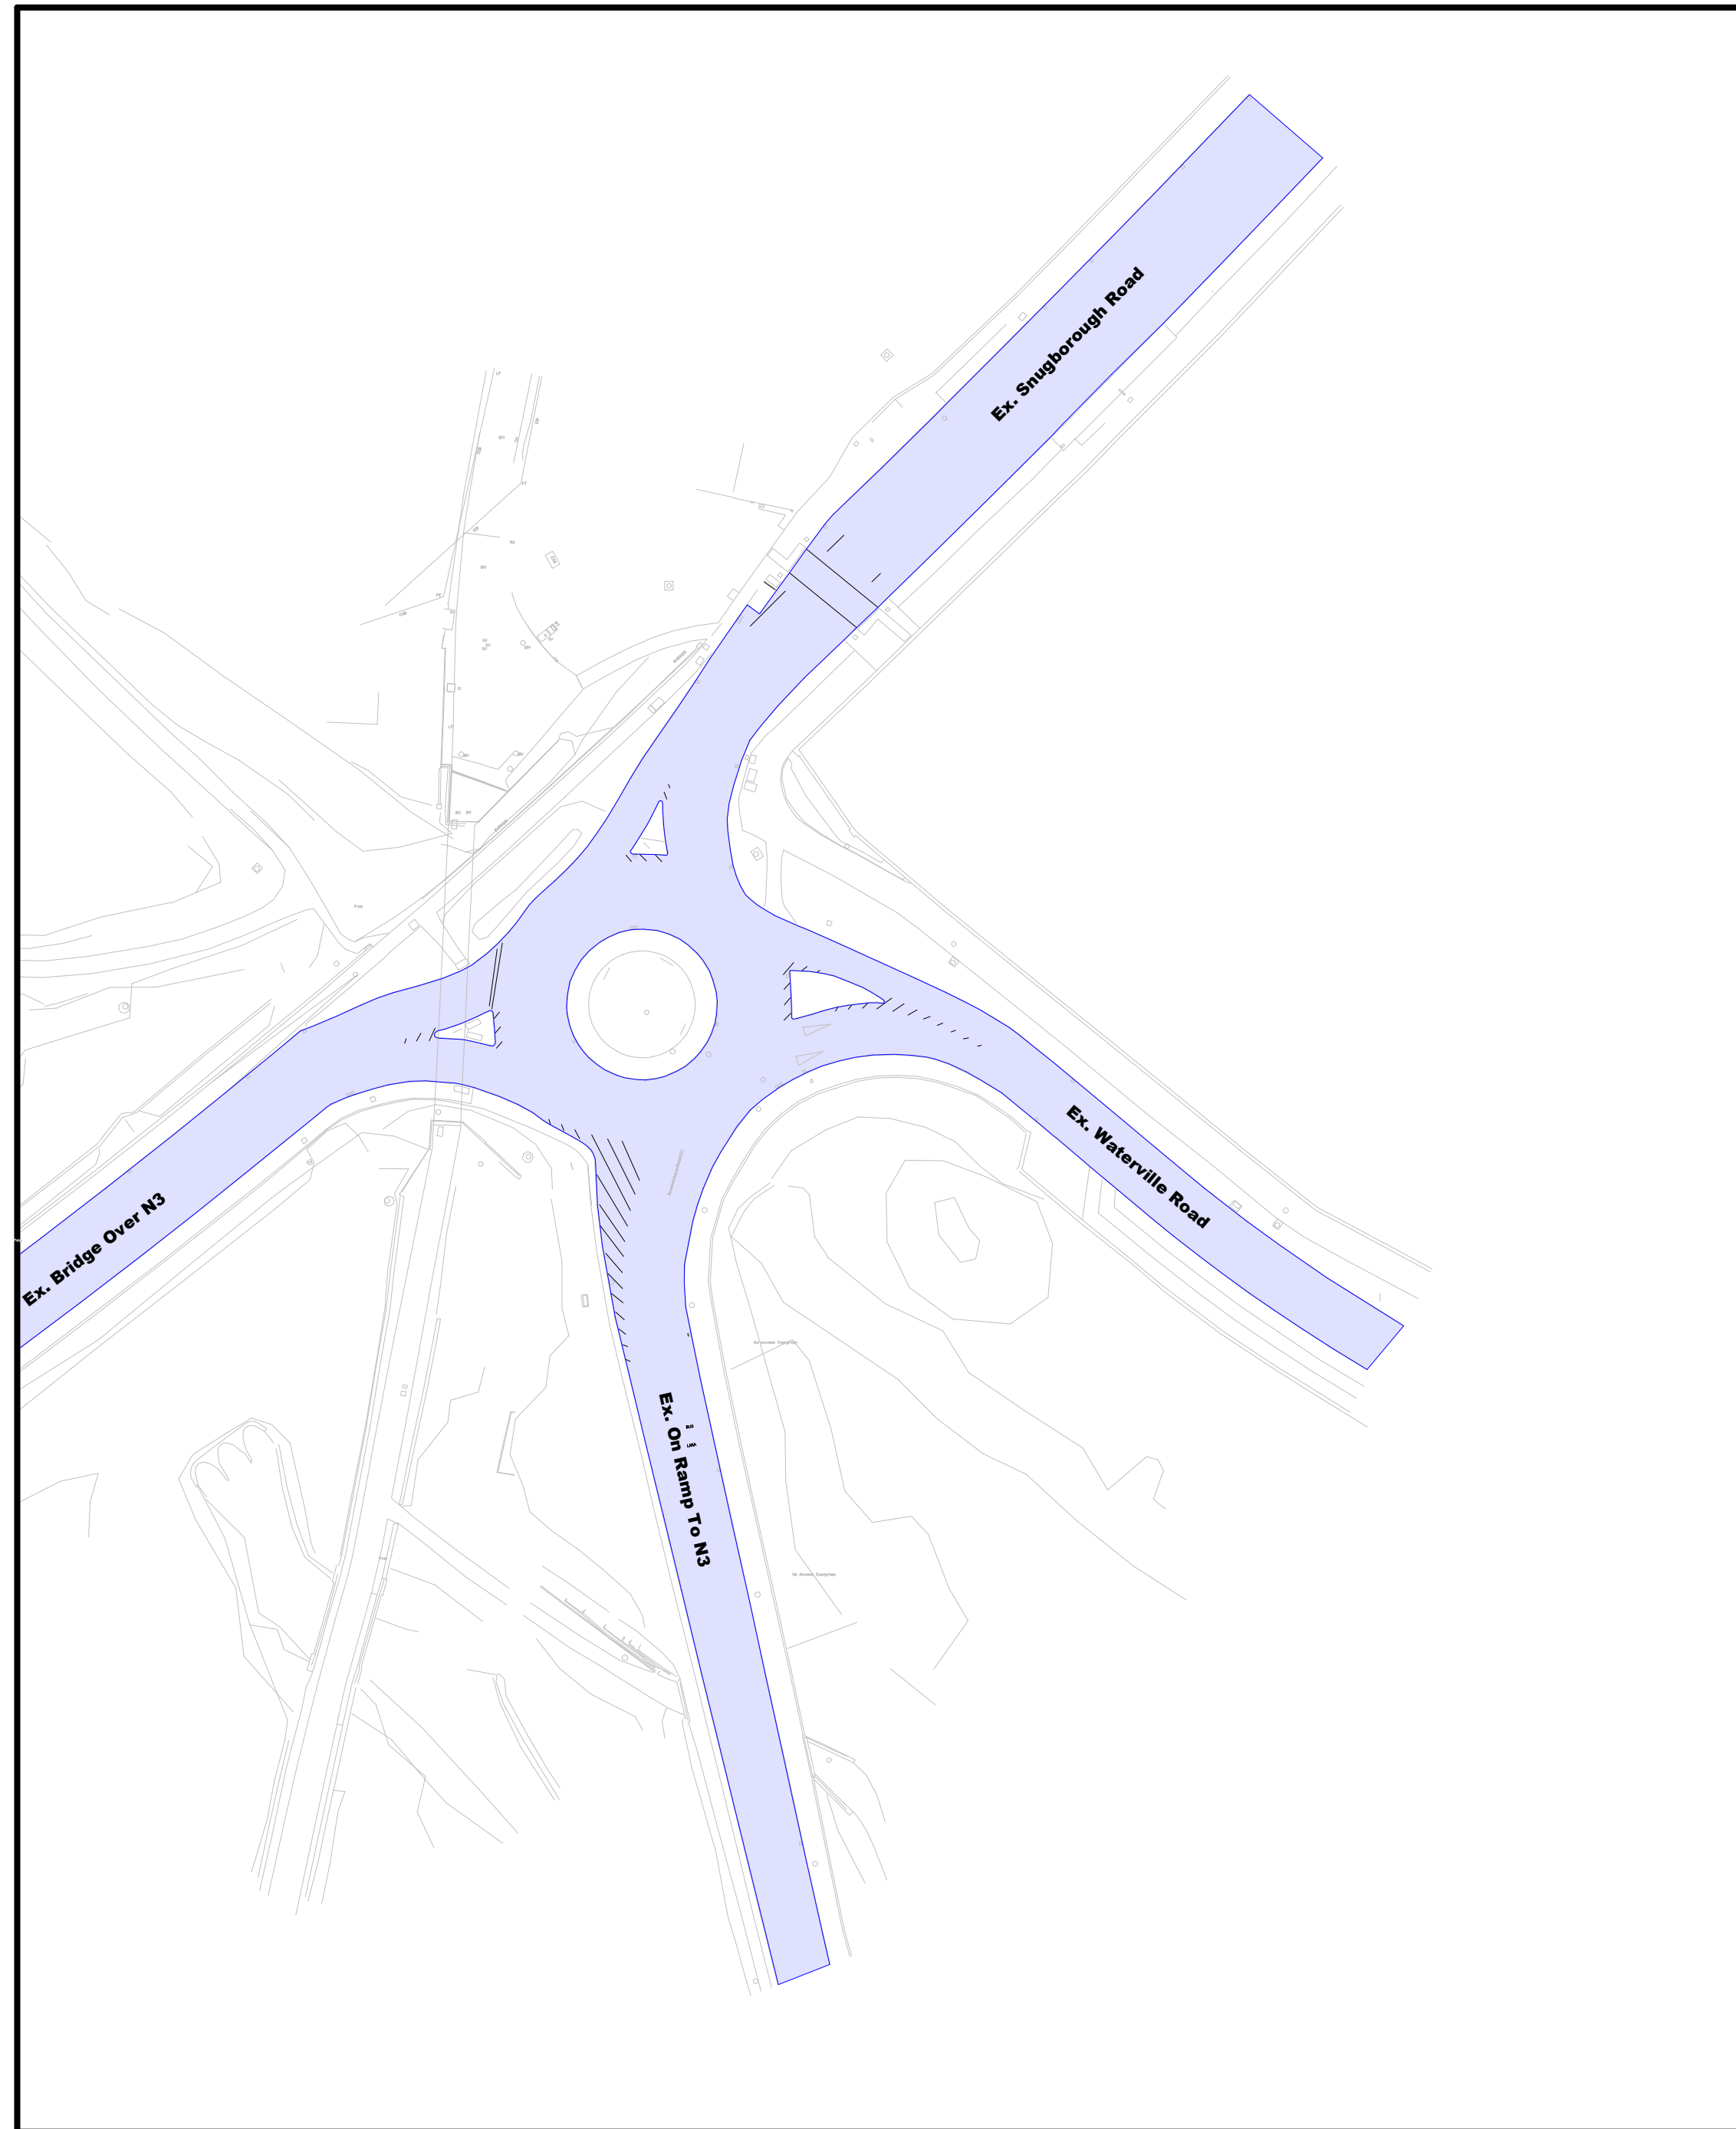

EXISTING WATERVILLE ROAD JUNCTION

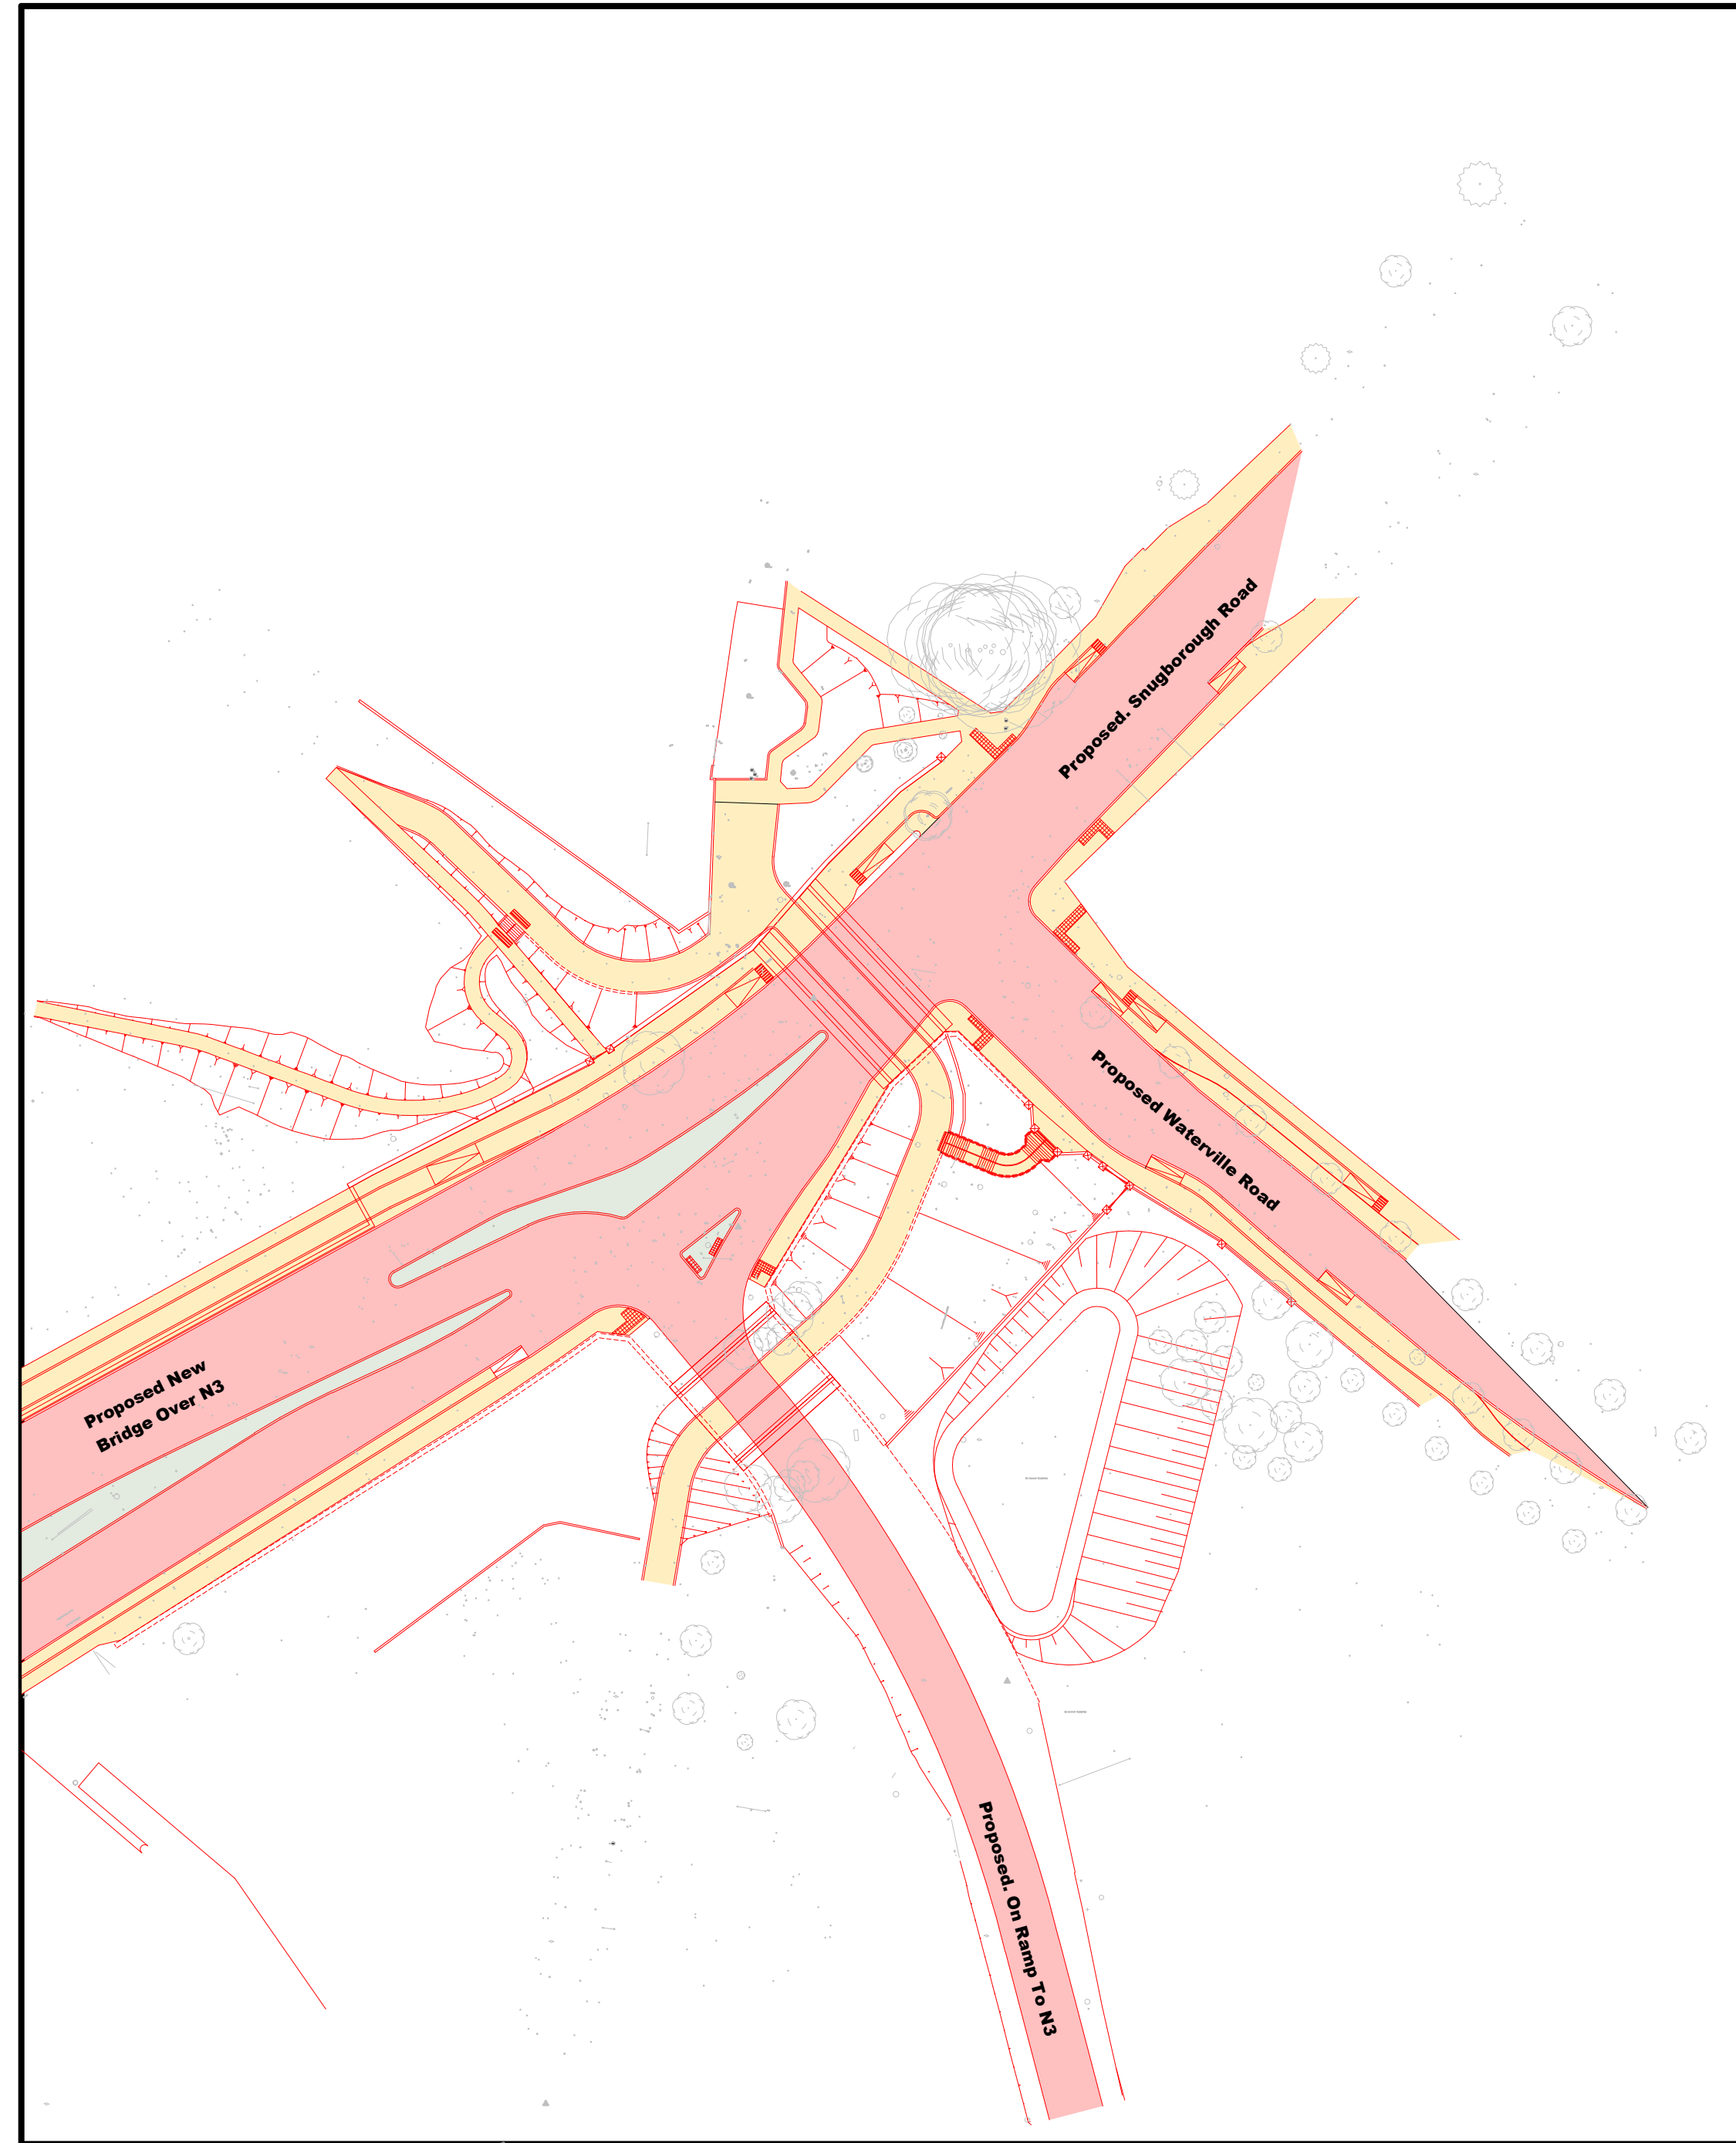

PROPOSED WATERVILLE ROAD JUNCTION



**Bam Ireland.
Hatwell Lower.
Kill. Co. Kildare.
W91 KH3E
Phone : 045 8864 00**

C00	FOR INFORMATION ONLY	P. McE	S.M.	28.04.2021
Revision	Description	Drw'n	Chk'd	Date



Clifton Scannell Emerson Associates Limited
Consulting Engineers,
Seafort Lodge,
Castledawson Avenue,
Blackrock, Co. Dublin,
Ireland, A94 P768
T. +353 1 288 5006
F. +353 1 283 3466

Client	FINGAL COUNTY COUNCIL Comhairle Contae Fine Gail		
Project	WATERVILLE ROAD JUNCTION DRAWINGS		
Dwg. Title	SITE LOCATION MAP		
Drawn By	P. McE.	Date	27.04.2021
Checked by	S. M.	Scale	AS INDICATED @ A1

Project Code	Originator	Zone/ Phase	Level	Type	Role	Dwg. No.
A NOT FOR CONSTRUCTION						
Status Code Suitability Description						
C00	FOR INFORMATION ONLY					
Revision Project Status						