

Notes :



**Bam Ireland.
Hatwell Lower.
Kill. Co. Kildare.
W91 KH3E
Phone : 045 8864 00**


C00	FOR INFORMATION ONLY	P. McE	S.M.	28.04.2021
Revision	Description	DrW'n	Chk'd	Date




Clifton Scannell Emerson Associates
Clifton Scannell Emerson Associates Limited
Consulting Engineers,
Seafort Lodge,
Castledawson Avenue,
Blackrock, Co. Dublin,
Ireland, A94 P768
T. +353 1 288 5006
F. +353 1 283 3466

Client	FINGAL COUNTY COUNCIL Comhairle Contae Fhine Gail		
Project	SNUGBOROUGH ROAD JUNCTION DRAWINGS		
Dwg. Title	SITE LOCATION MAP		
Drawn By	P. McE.	Date	27.04.2021
Checked by	S. M.	Scale	AS INDICATED @ A1

Project Code	Originator	Zone/ Phase	Level	Type	Role	Dwg. No.
A NOT FOR CONSTRUCTION						
C00	FOR INFORMATION ONLY					
Revision	Project Status					

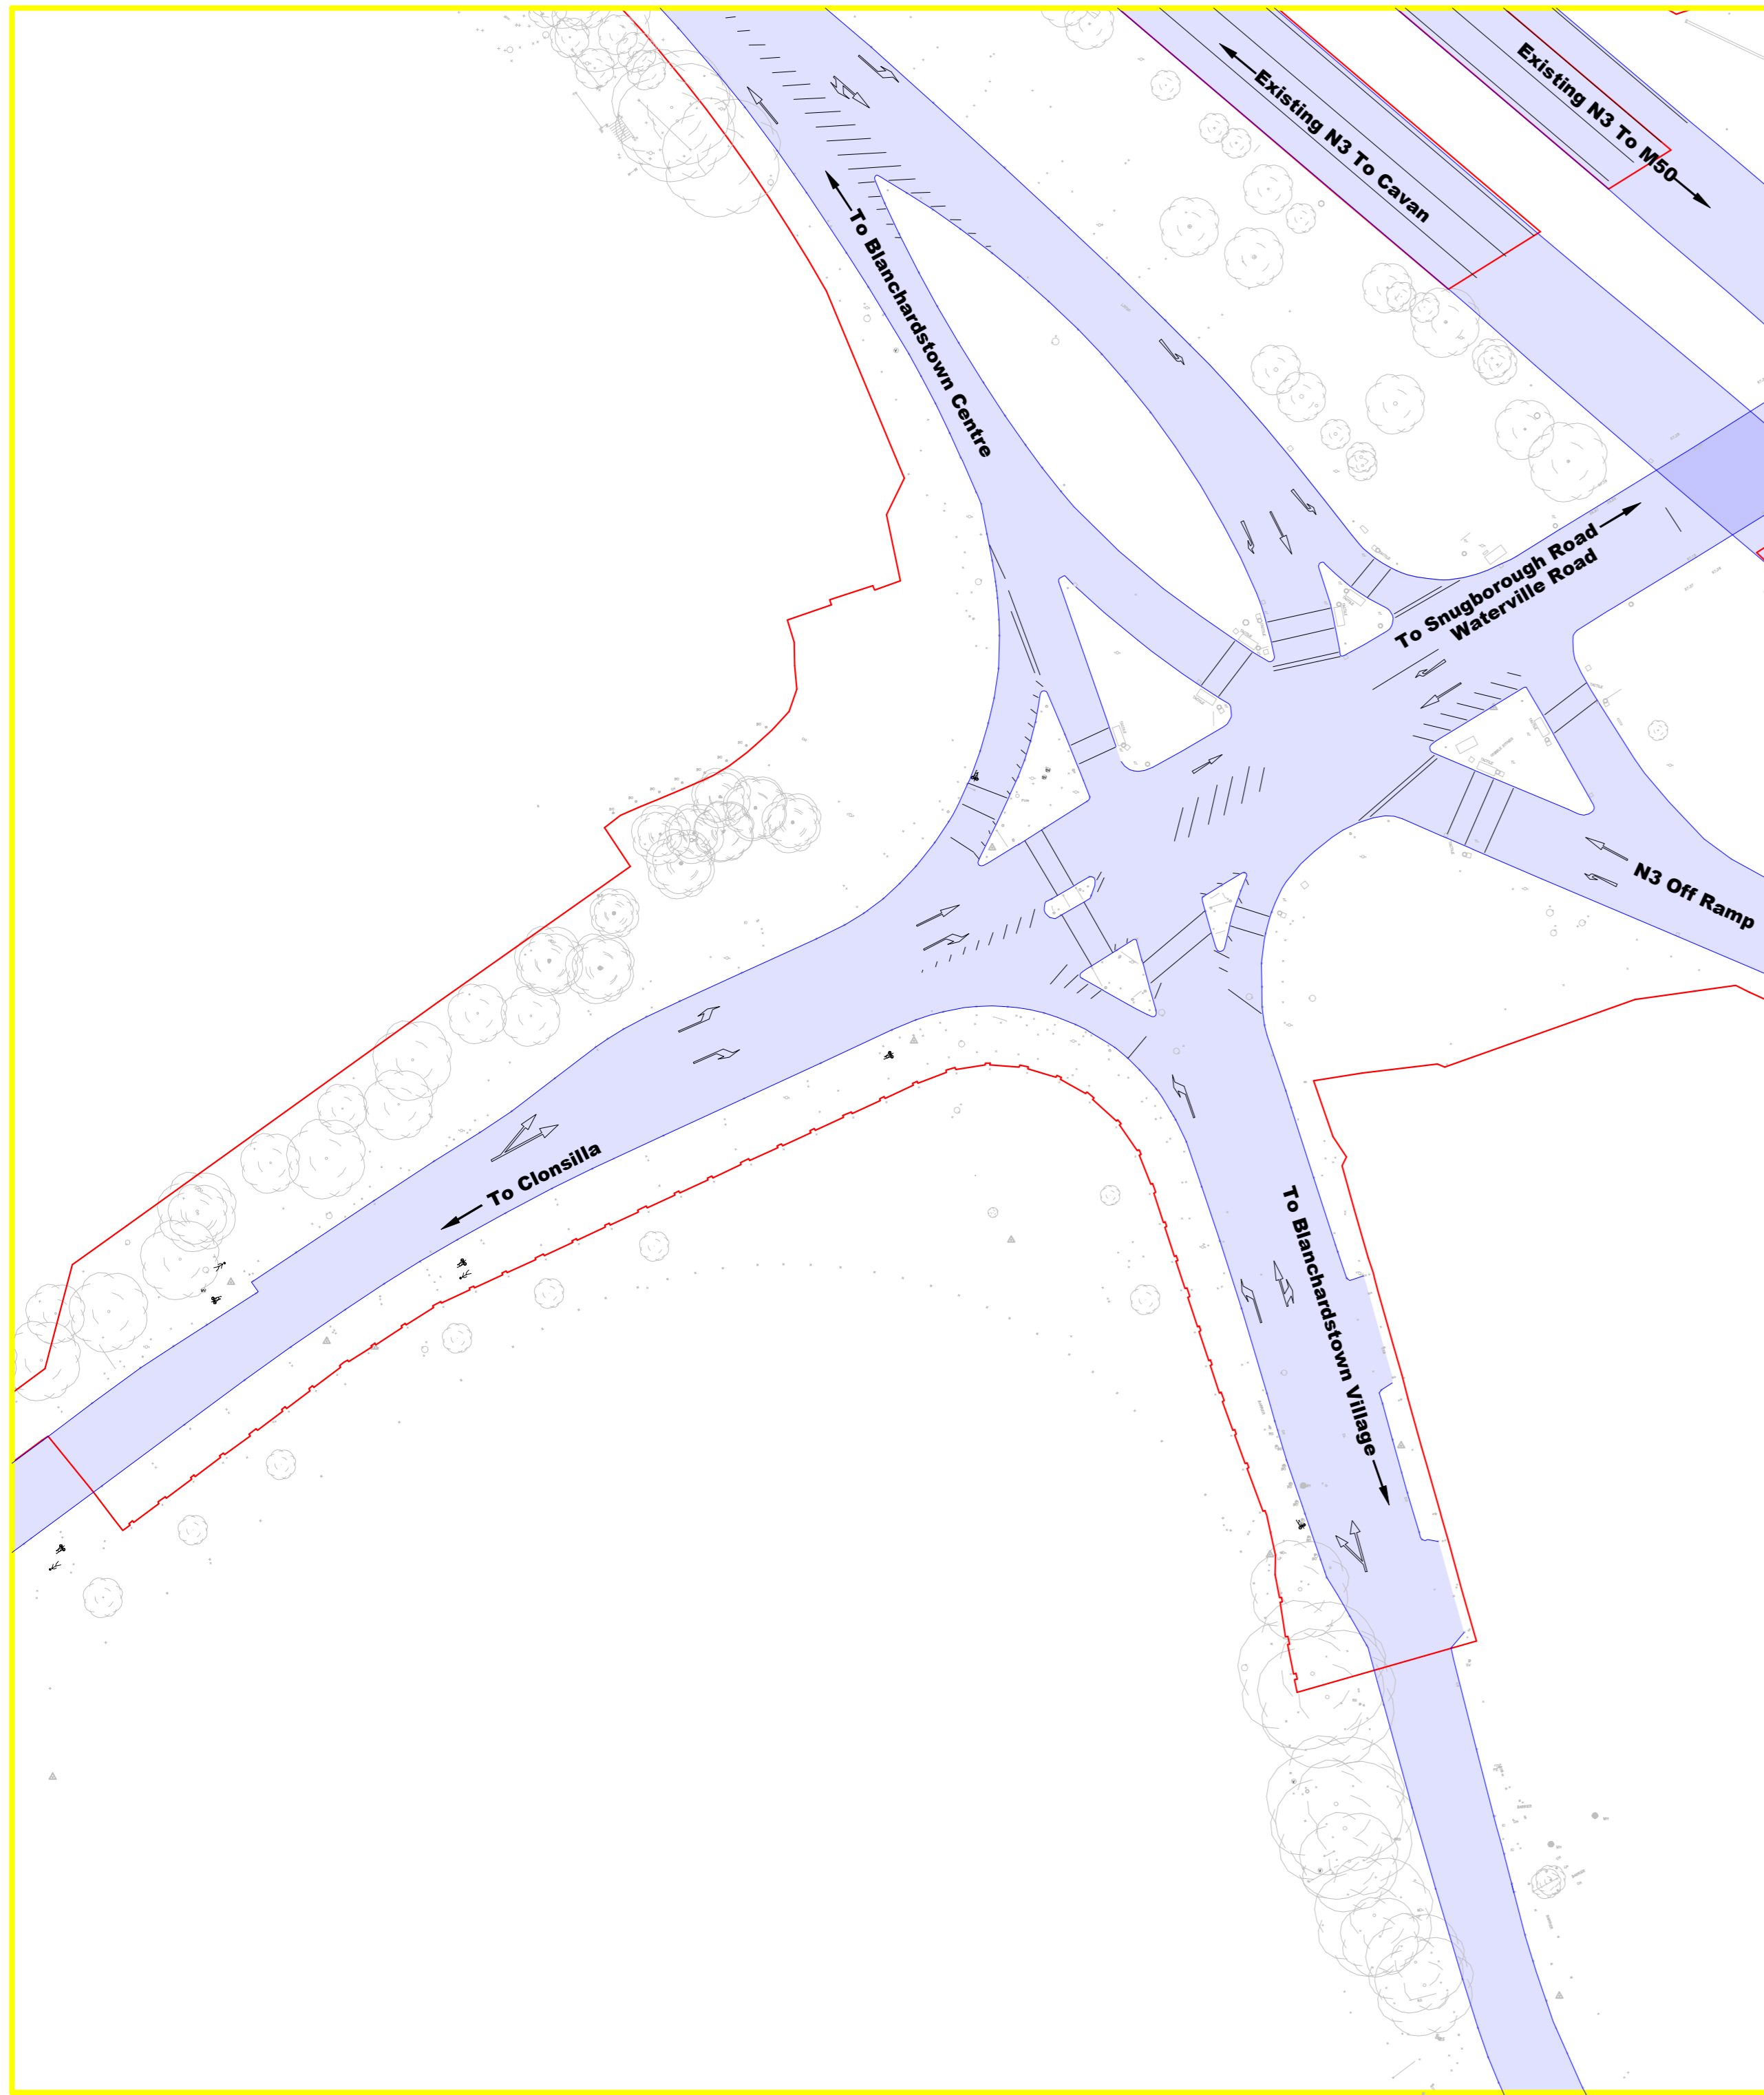

A3 EXISTING SNUGBOROUGH ROAD JUNCTION

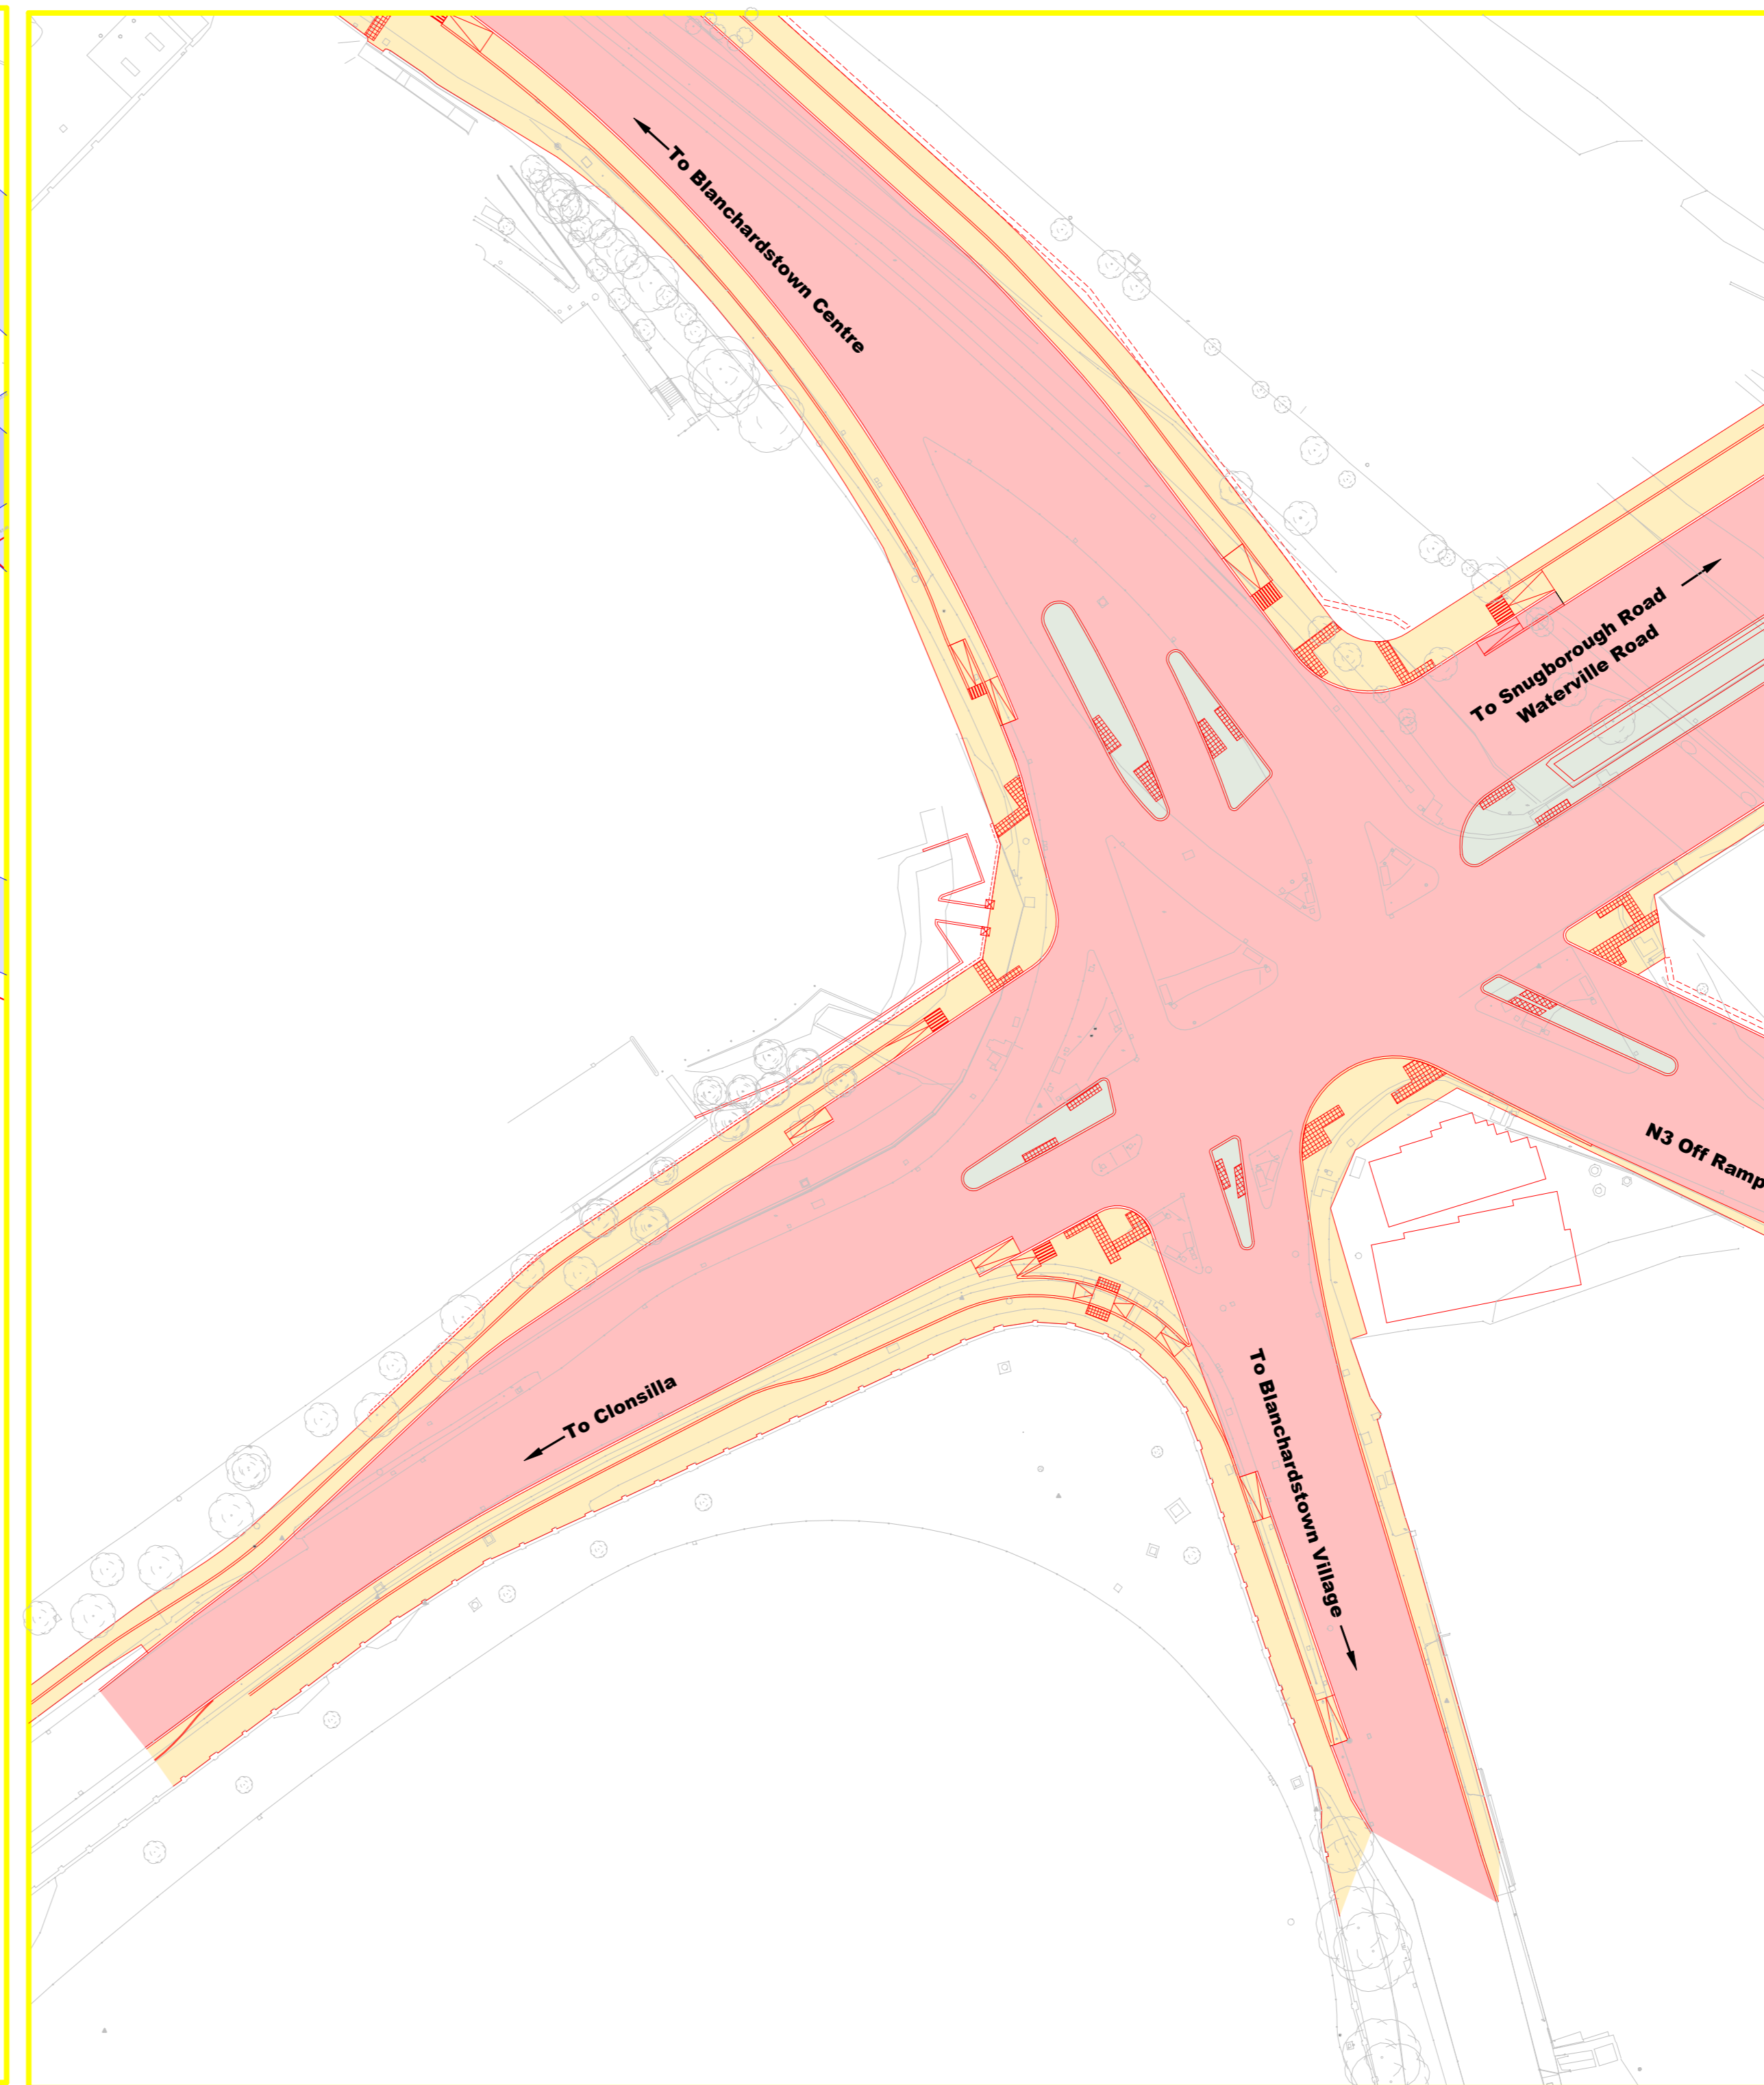

A3 PROPOSED SNUGBOROUGH ROAD JUNCTION