


Installation of Pedestrian Islands - L3020

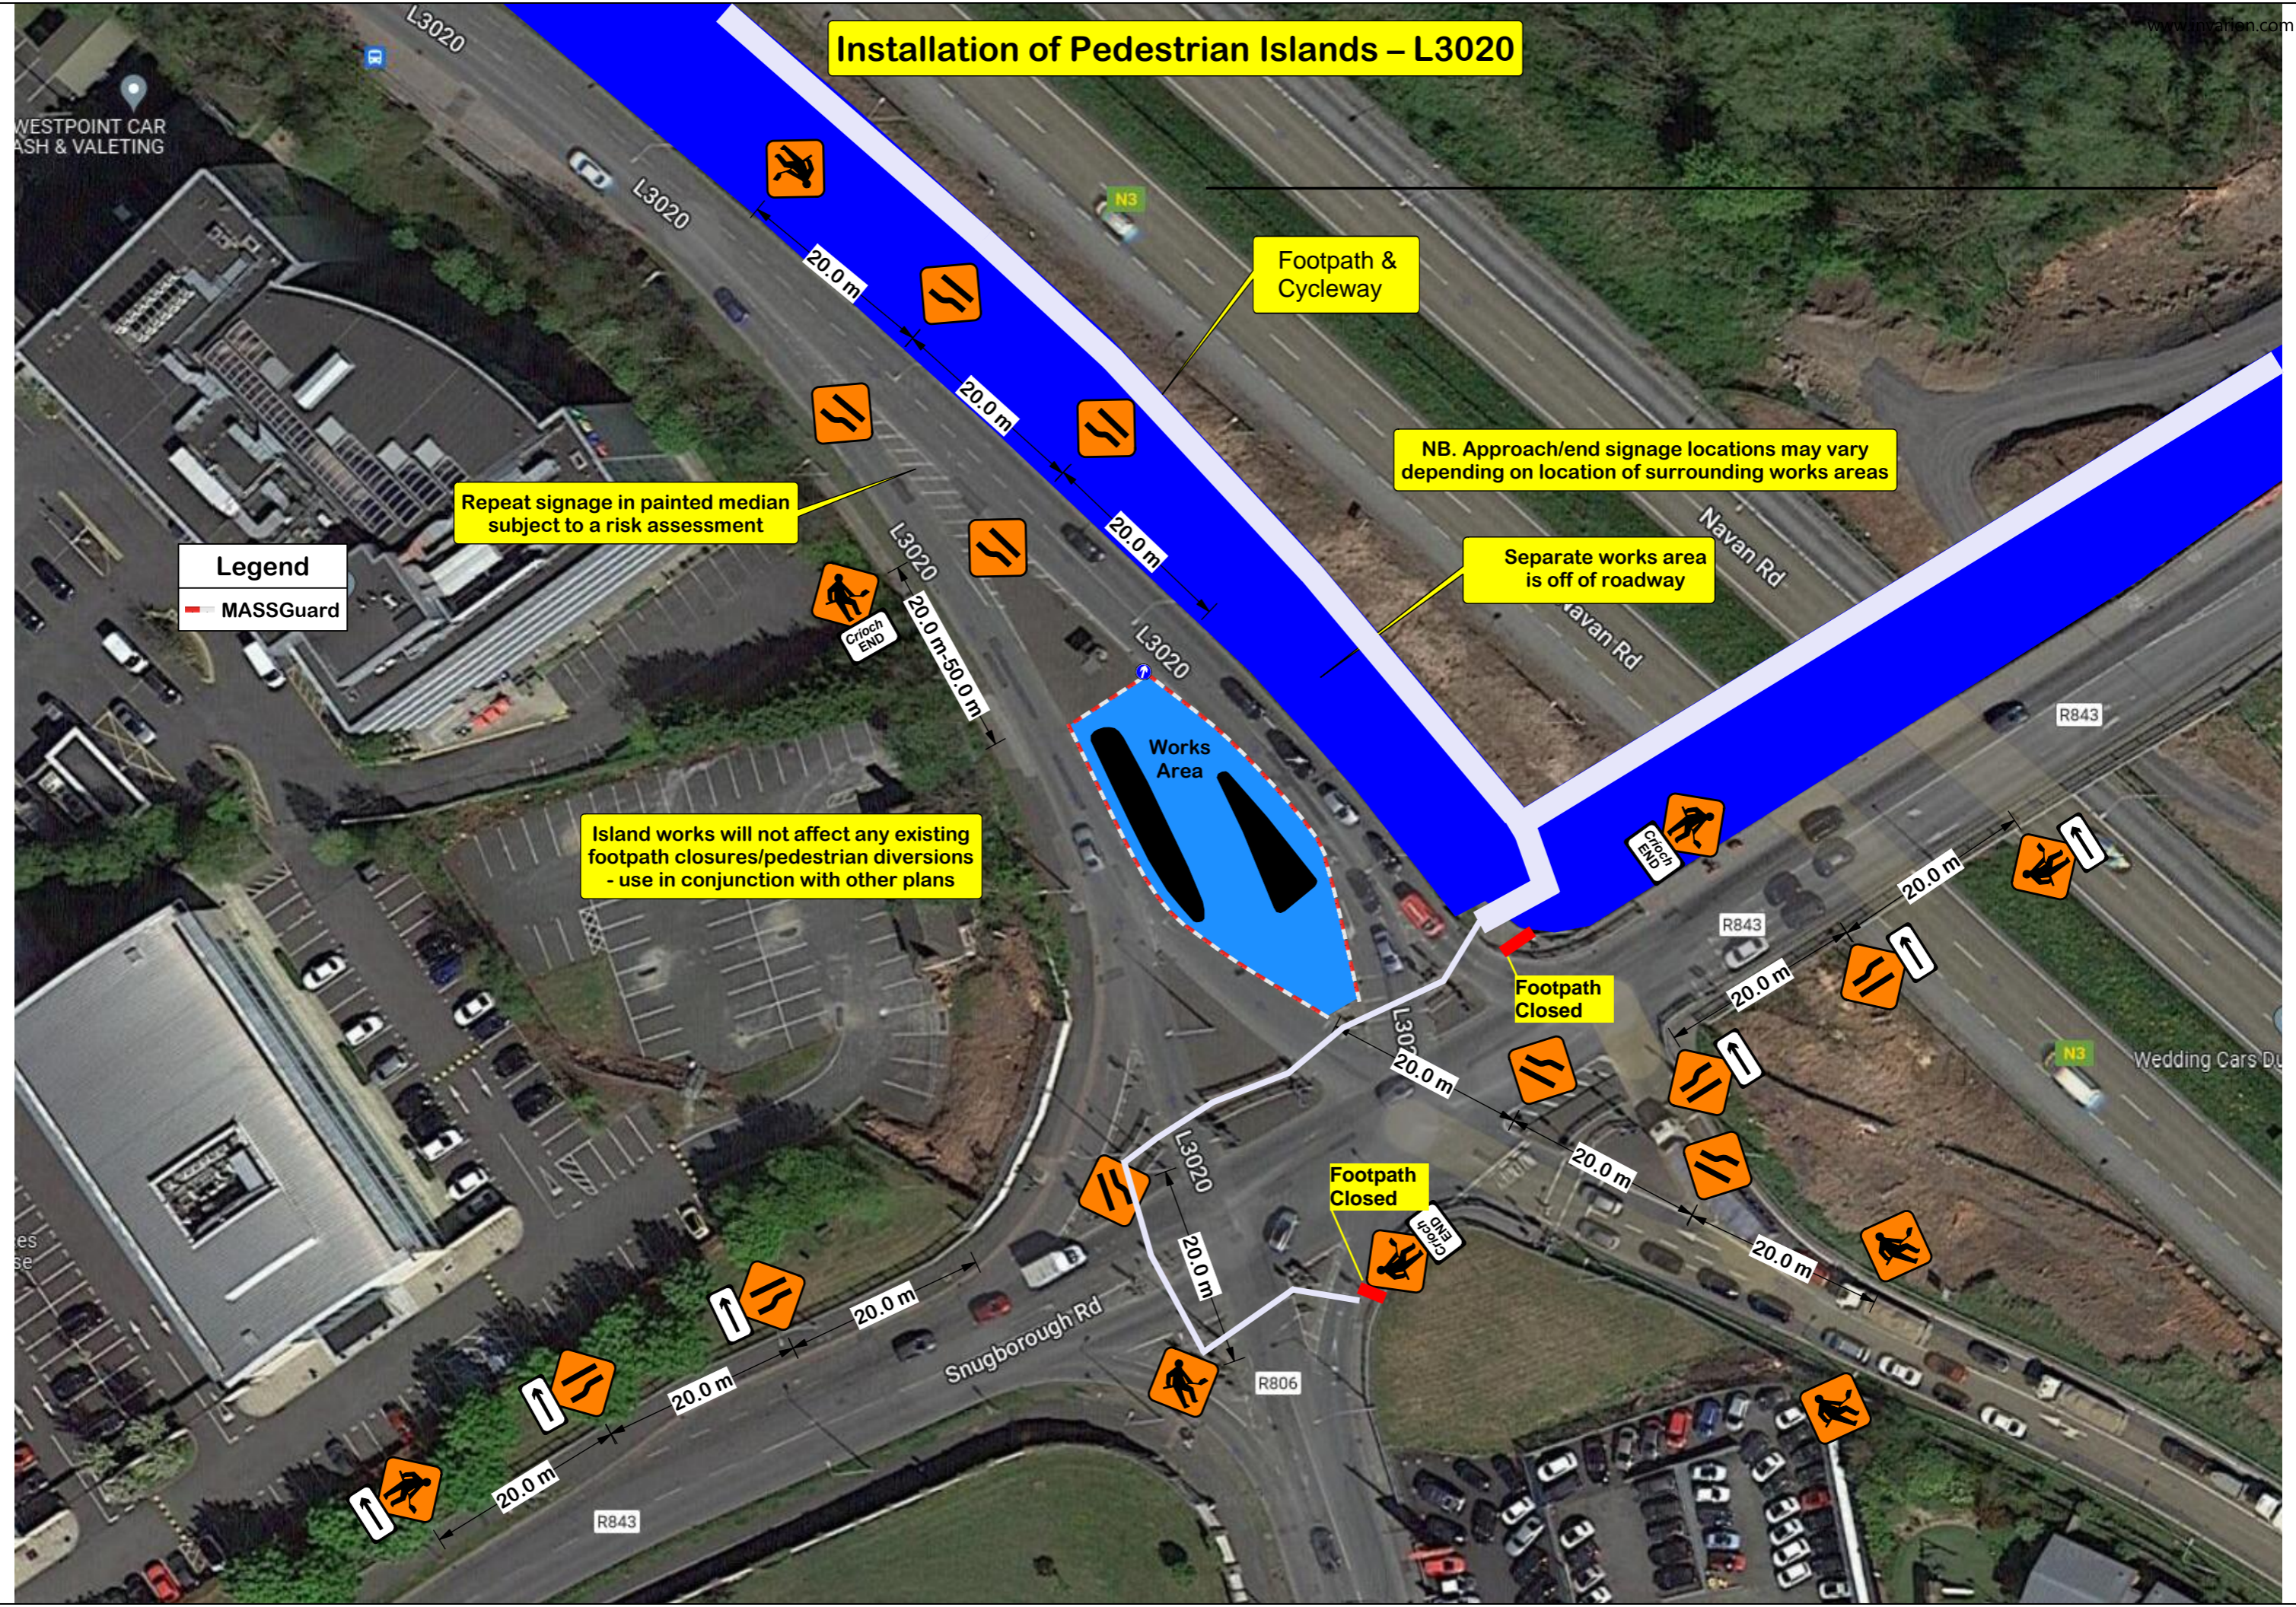

Legend
— MASSGuard

Repeat signage in painted median subject to a risk assessment

Island works will not affect any existing footpath closures/pedestrian diversions - use in conjunction with other plans

Footpath & Cycleway

NB. Approach/end signage locations may vary depending on location of surrounding works areas

Separate works area is off of roadway

Footpath Closed

Footpath Closed

Circum END

Circum END

ONE WAY