


L3020 – Drainage Installation

Legend	
	Barrier
	Cone
	Lat. Safety Zone
	Long. Safety Zone
	MASSGuard
	Taper
	Works Area

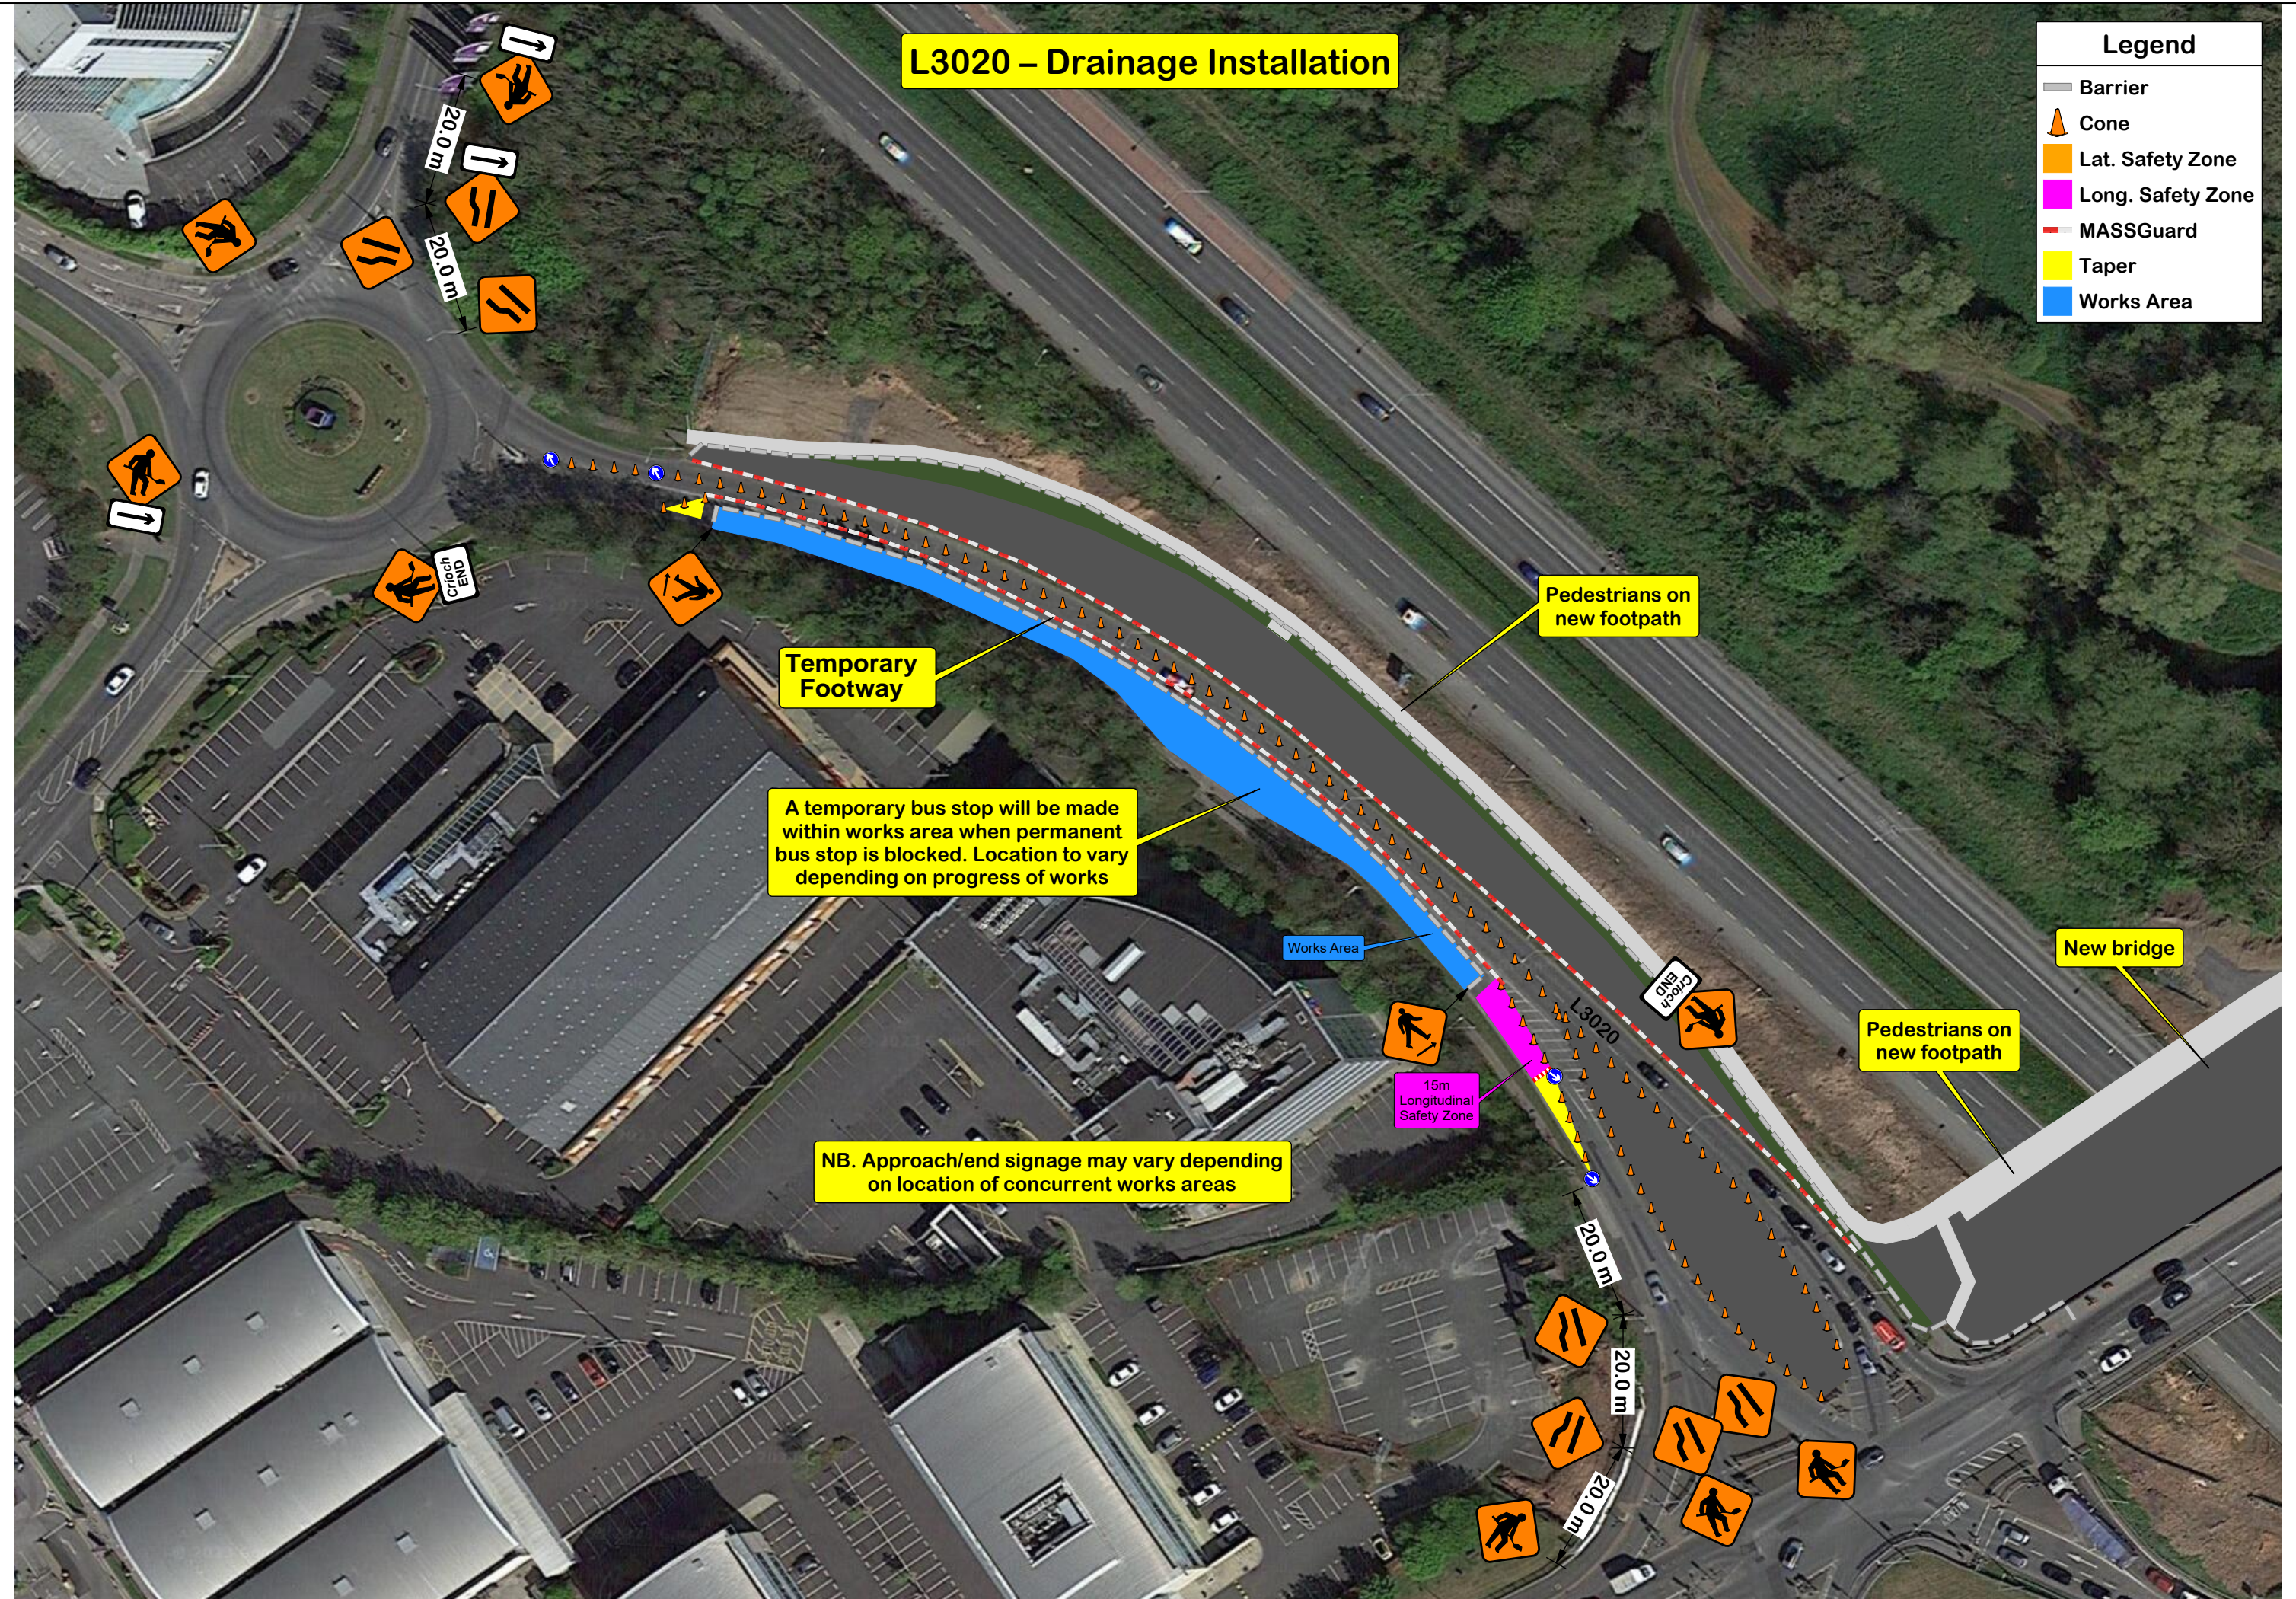

Temporary Footway

A temporary bus stop will be made within works area when permanent bus stop is blocked. Location to vary depending on progress of works

Works Area

Pedestrians on new footpath

New bridge

Pedestrians on new footpath

15m Longitudinal Safety Zone

NB. Approach/end signage may vary depending on location of concurrent works areas

20.0 m

20.0 m

20.0 m

20.0 m

20.0 m

20.0 m